


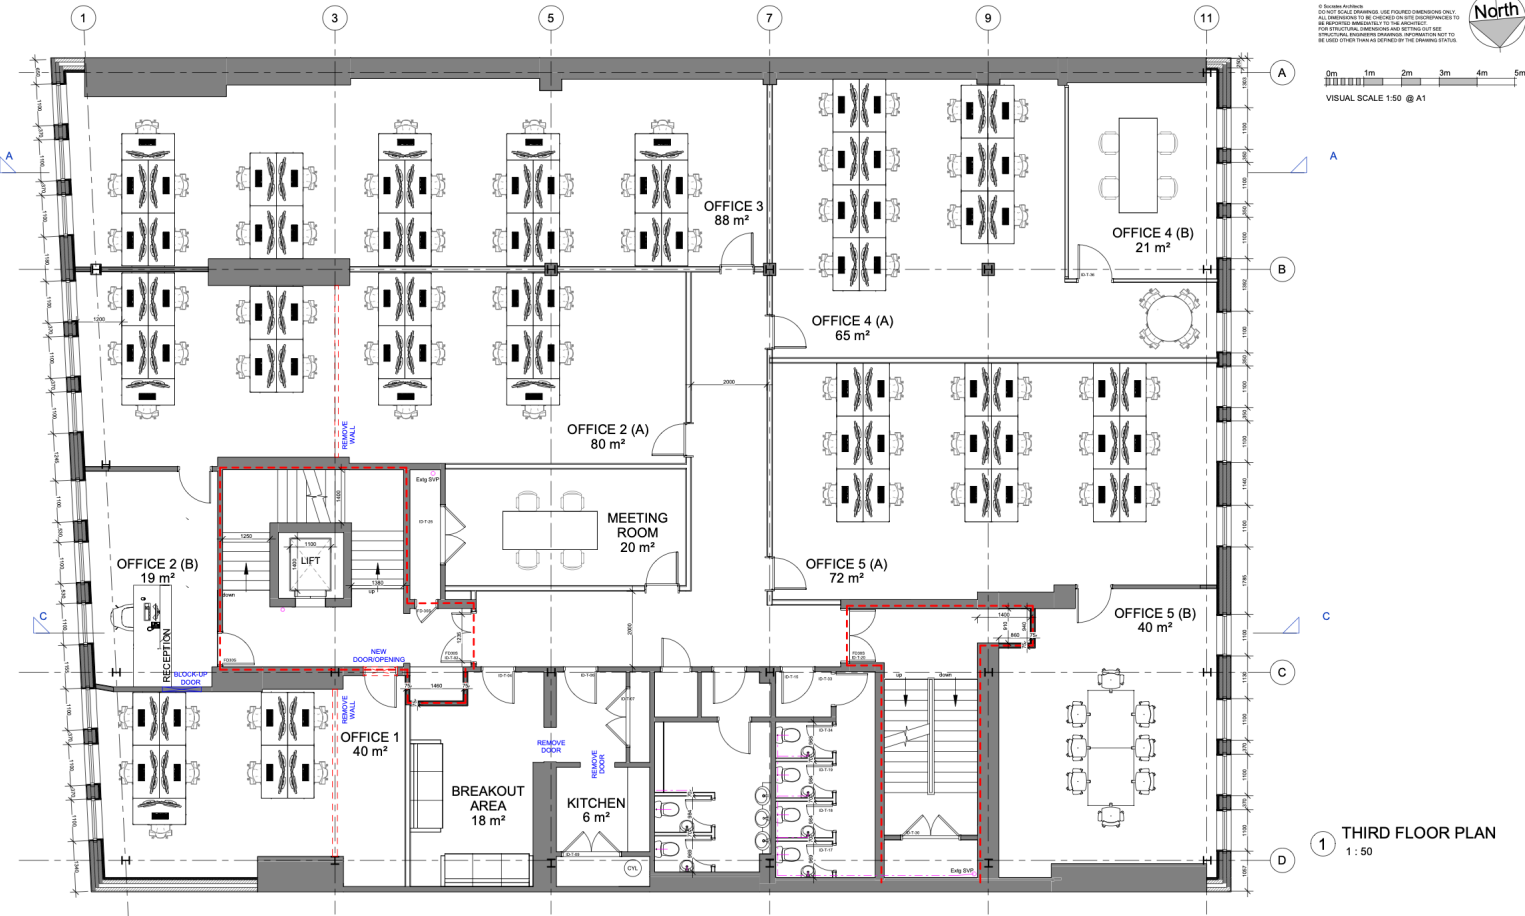

Client's Name
KENNEDY ENTERPRISES LTD

Job Title
1 GRENVILLE STREET

Drawing Title
PROPOSED THIRD FLOOR PLAN

Scale
1:50 @A1

Job No
2021038

Drawing No
A204

Status

Rev
3

Rev	Description	Drawn	Date	Checked
1	Third Floor TYP	NS	11.12.2025	NS
2	Discrepancy numbers added to drawings	NS	01.08.2023	NS
3	Final Issue	NS	11.08.2023	NS

Socrates Architects

3 Bond Street, St Helier, Jersey
T: +44 (0) 1534 639773
studio@socratesarchitects.com
socratesarchitects.com