


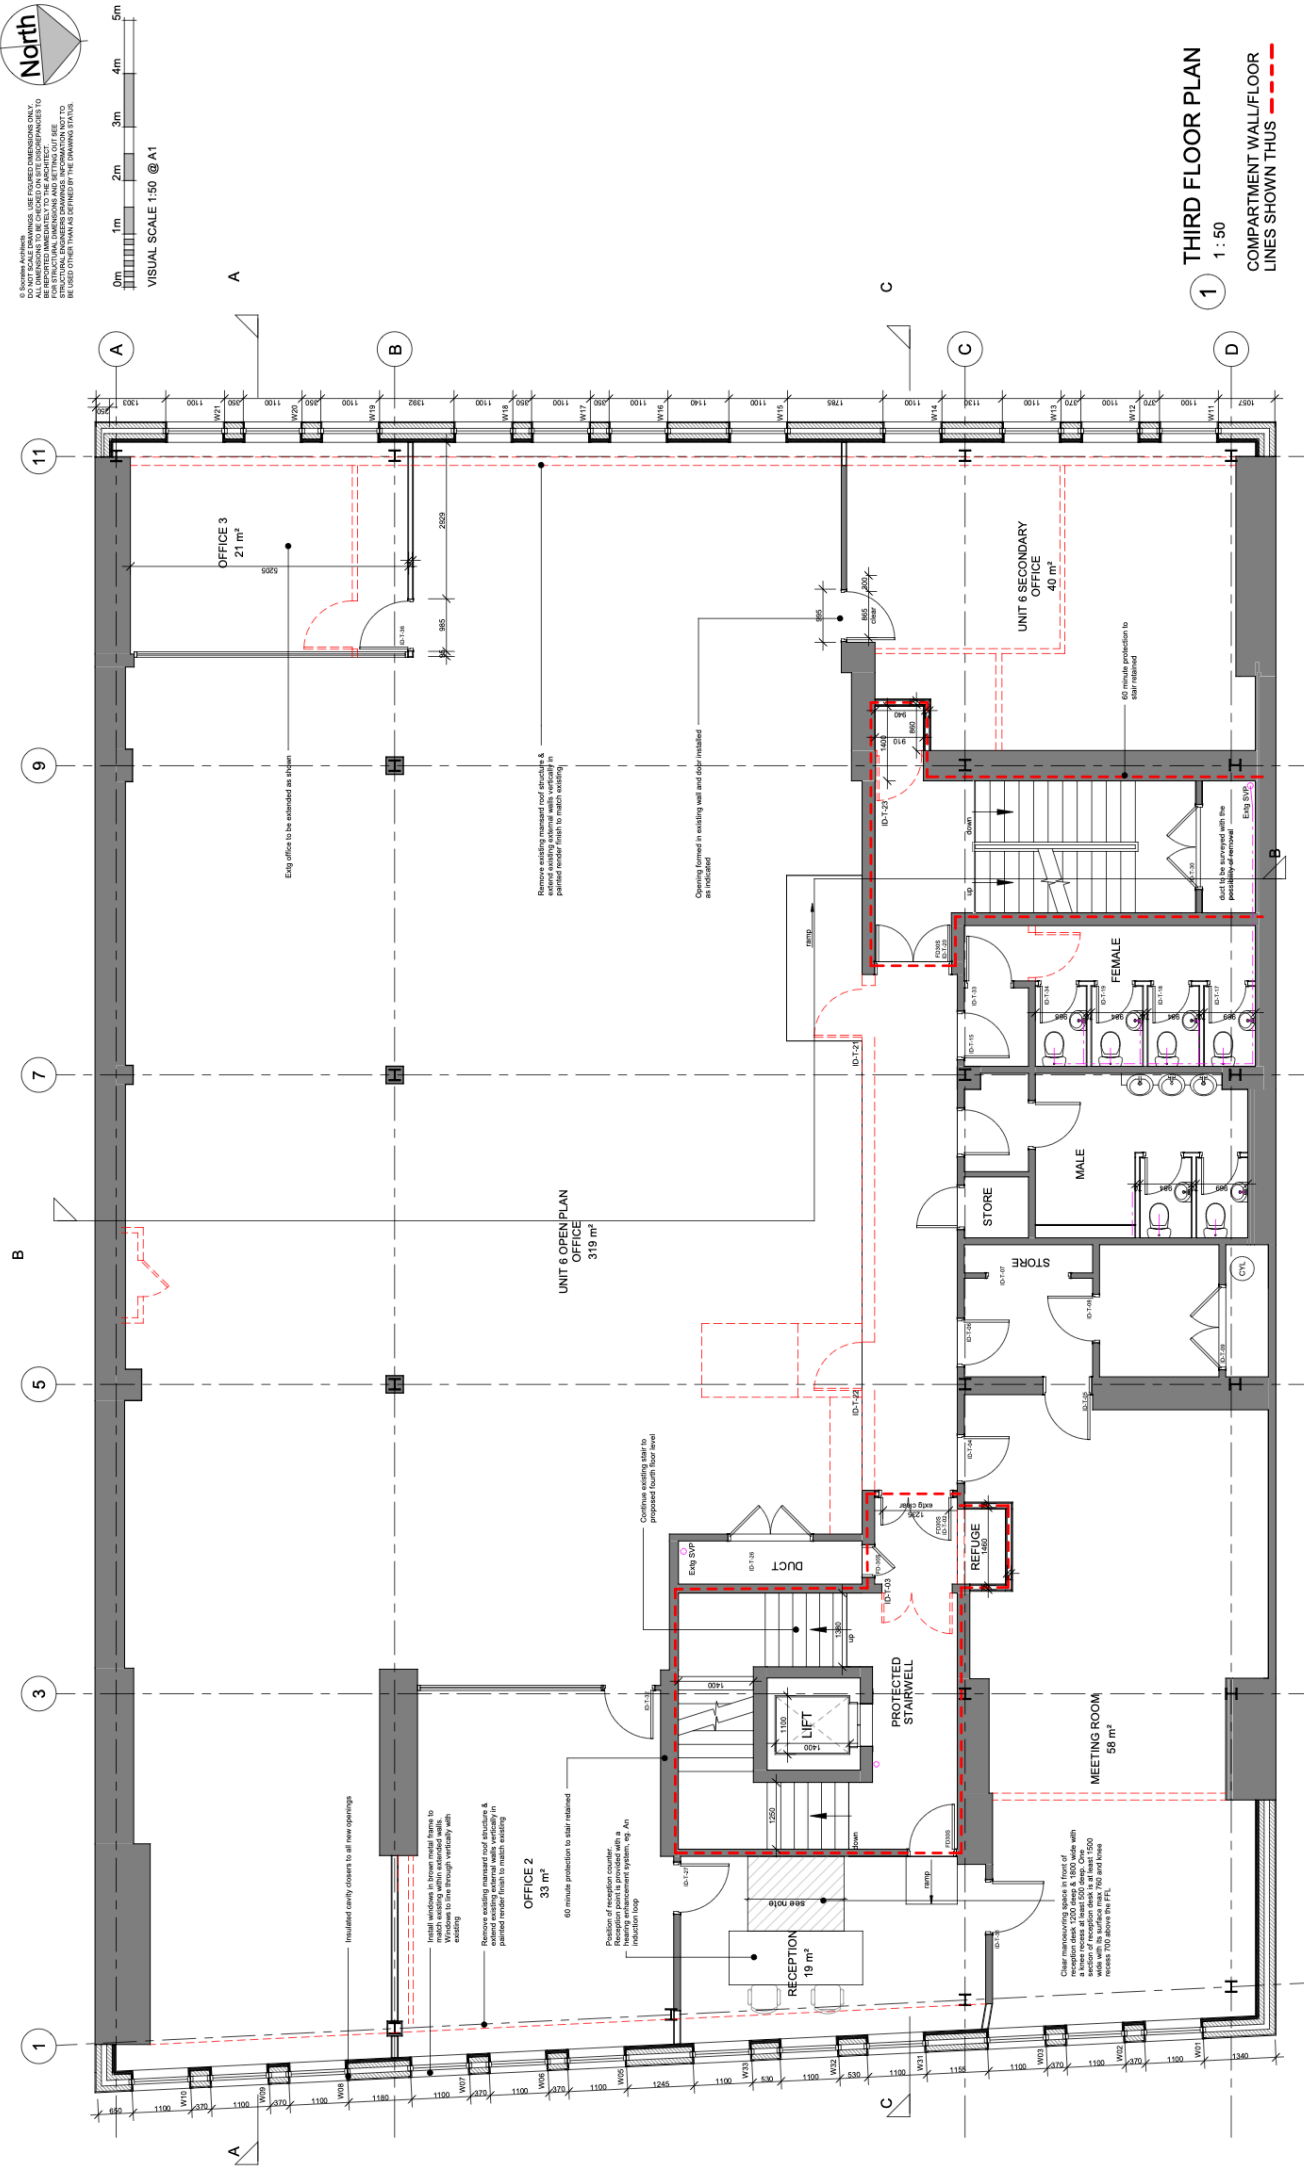

1 **THIRD FLOOR PLAN**
1 : 50
COMPARTMENT WALL/FLOOR
LINES SHOWN THUS ---



3 Bond Street, St Helier, Jersey
T: +44 (0) 1534 639773
studio@socratesarchitects.com
socratesarchitects.com

Rev	Description	Drawn	Date	Checked
1	First time	AH	10/06/2022	NS

Job No **2021038** Drawing No **A104**

Status Rev **1**

Drawing Title
PROPOSED THIRD FLOOR PLAN

Scale
1:50 @A1

Client's Name
KENNEDY ENTERPRISES LTD

Job Title
PROPOSED INTERNAL ALTERATIONS
AND FOURTH FLOOR EXTENSION