
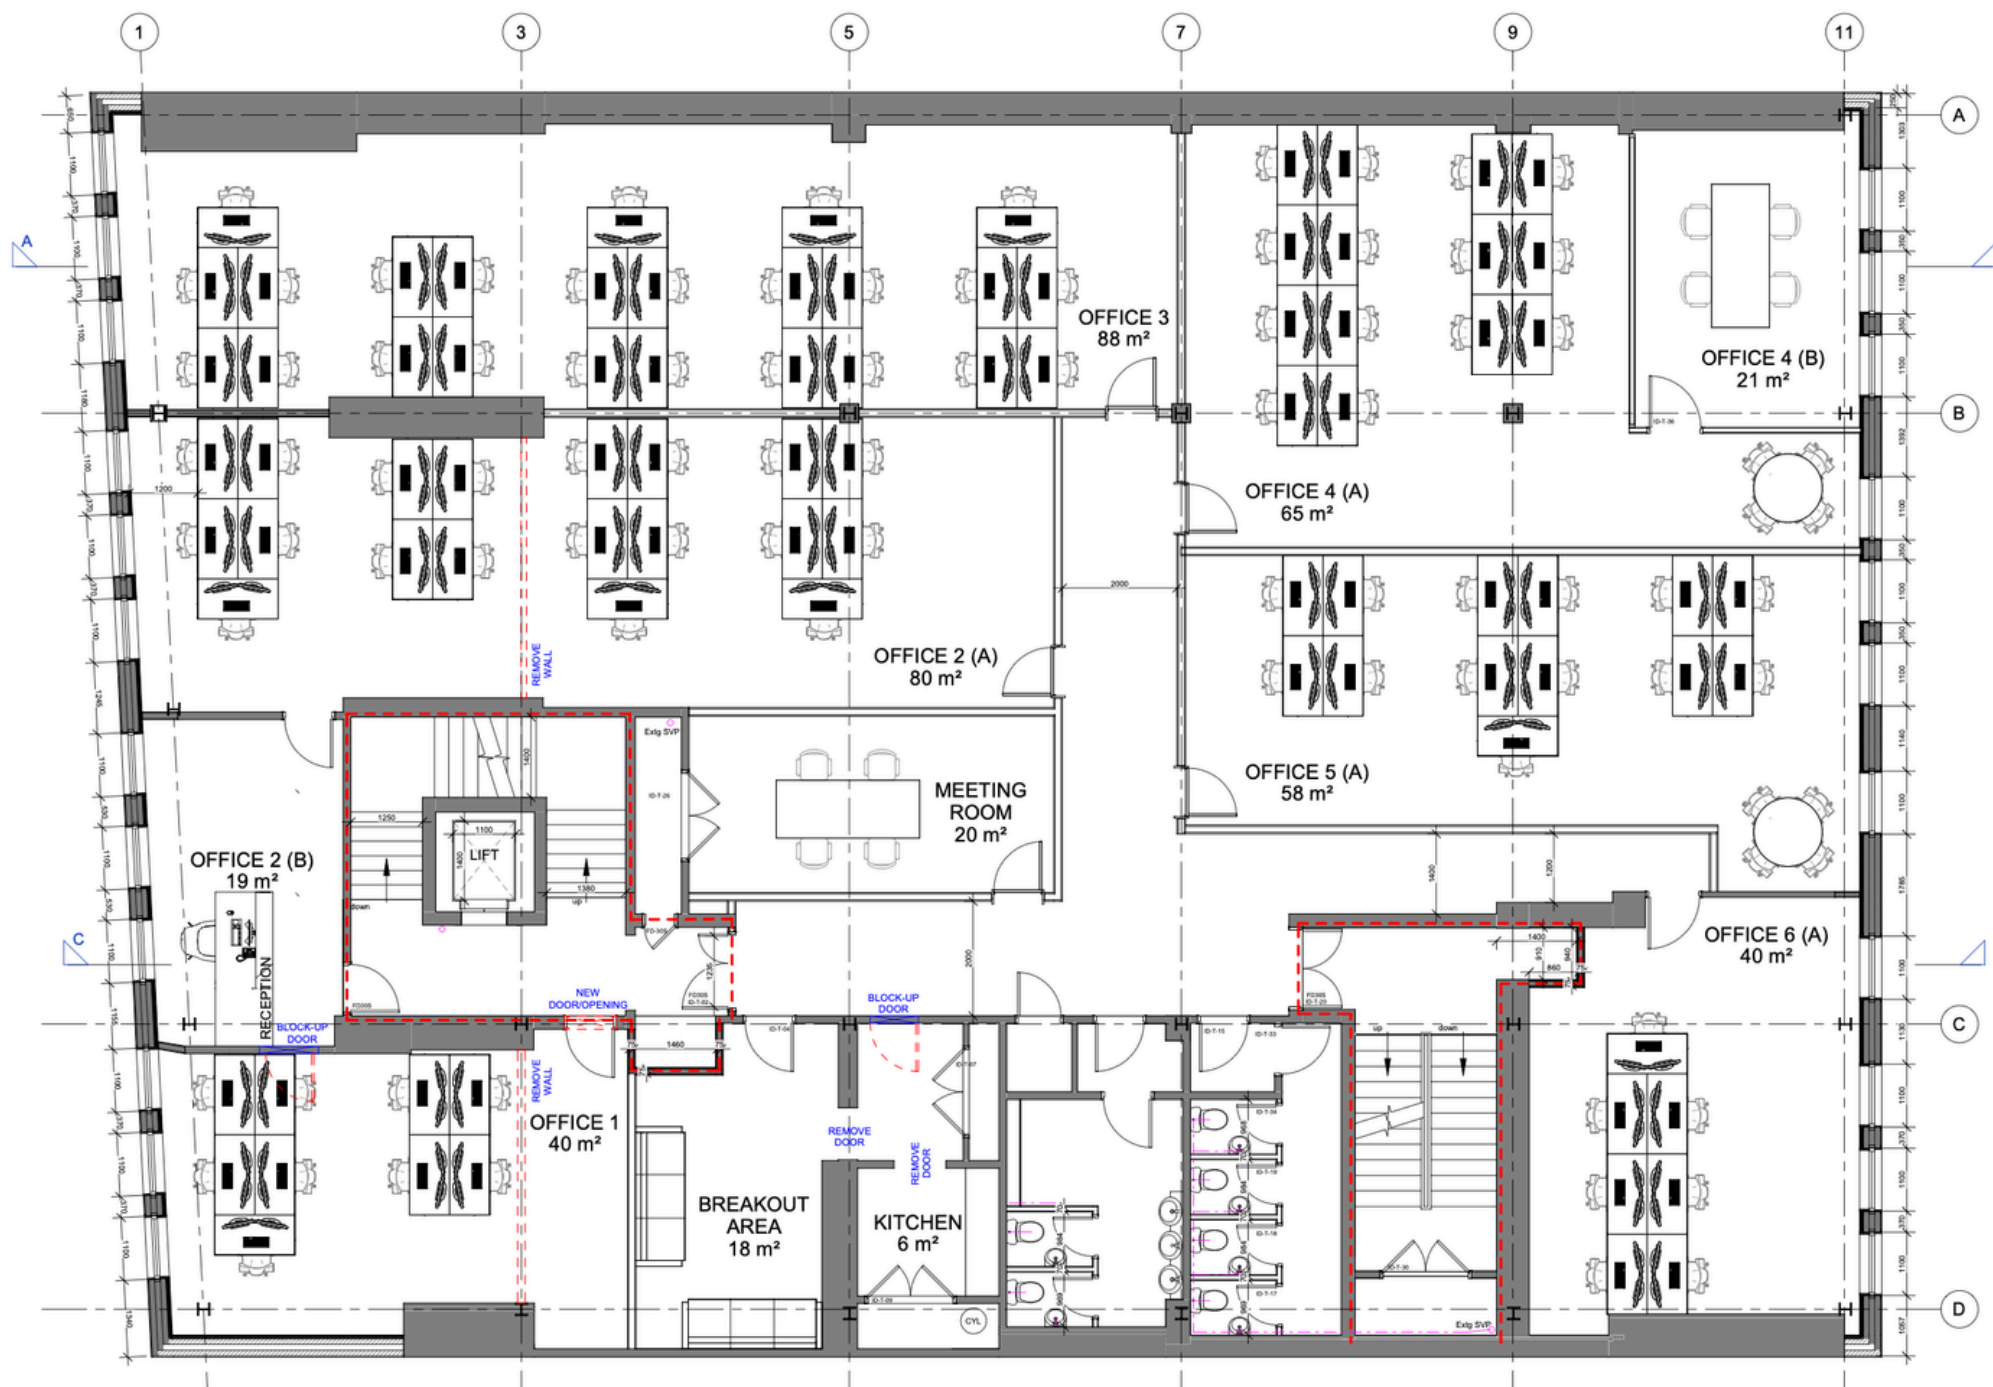


© Socrates Architects
 DO NOT SCALE DRAWINGS. USE FIGURED DIMENSIONS ONLY.
 ALL DIMENSIONS TO BE CHECKED ON SITE. DISCREPANCIES TO BE REPORTED IMMEDIATELY TO THE ARCHITECT.
 FOR STRUCTURAL, DIMENSIONS AND SETTING OUT SEE STRUCTURAL ENGINEERS DRAWINGS. INFORMATION NOT TO BE USED OTHER THAN AS DEFINED BY THE DRAWING STATUS.

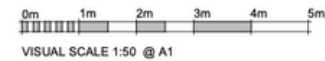

1 THIRD FLOOR PLAN
 1 : 50

Client's Name
KENNEDY ENTERPRISES LTD

Job Title
1 GRENVILLE STREET

Drawing Title
PROPOSED THIRD FLOOR PLAN

Scale
1 : 50 @A1

Job No
2021038

Drawing No
A204

Status
Rev 4

Rev	Description	Drawn	Date	Checked
4	Third Floor alterations	NS	18.02.2026	NS
3	Third Floor TIF	NS	11.12.2025	NS
2	Occupancy numbers added to drawings	NS	01.08.2023	NS
1	First Issue	AM	10.06.2023	NS

Socrates Architects

3 Bond Street, St Helier, Jersey
 T: +44 (0) 1534 639773
 studio@socratesarchitects.com
 socratesarchitects.com